




• PROPOSED ALTERATIONS • NO 1, KENSINGTON TCE •
 • NEWCASTLE UPON TYNE •
 • FOR THE COUNCIL OF KINGS COLLEGE • UNIVERSITY OF DURHAM •
 • SURVEY OF EXISTING PROPERTY • JANUARY 1951 • & ALTERATIONS •
 • SCALE: ONE EIGHTH OF AN INCH TO ONE FOOT •

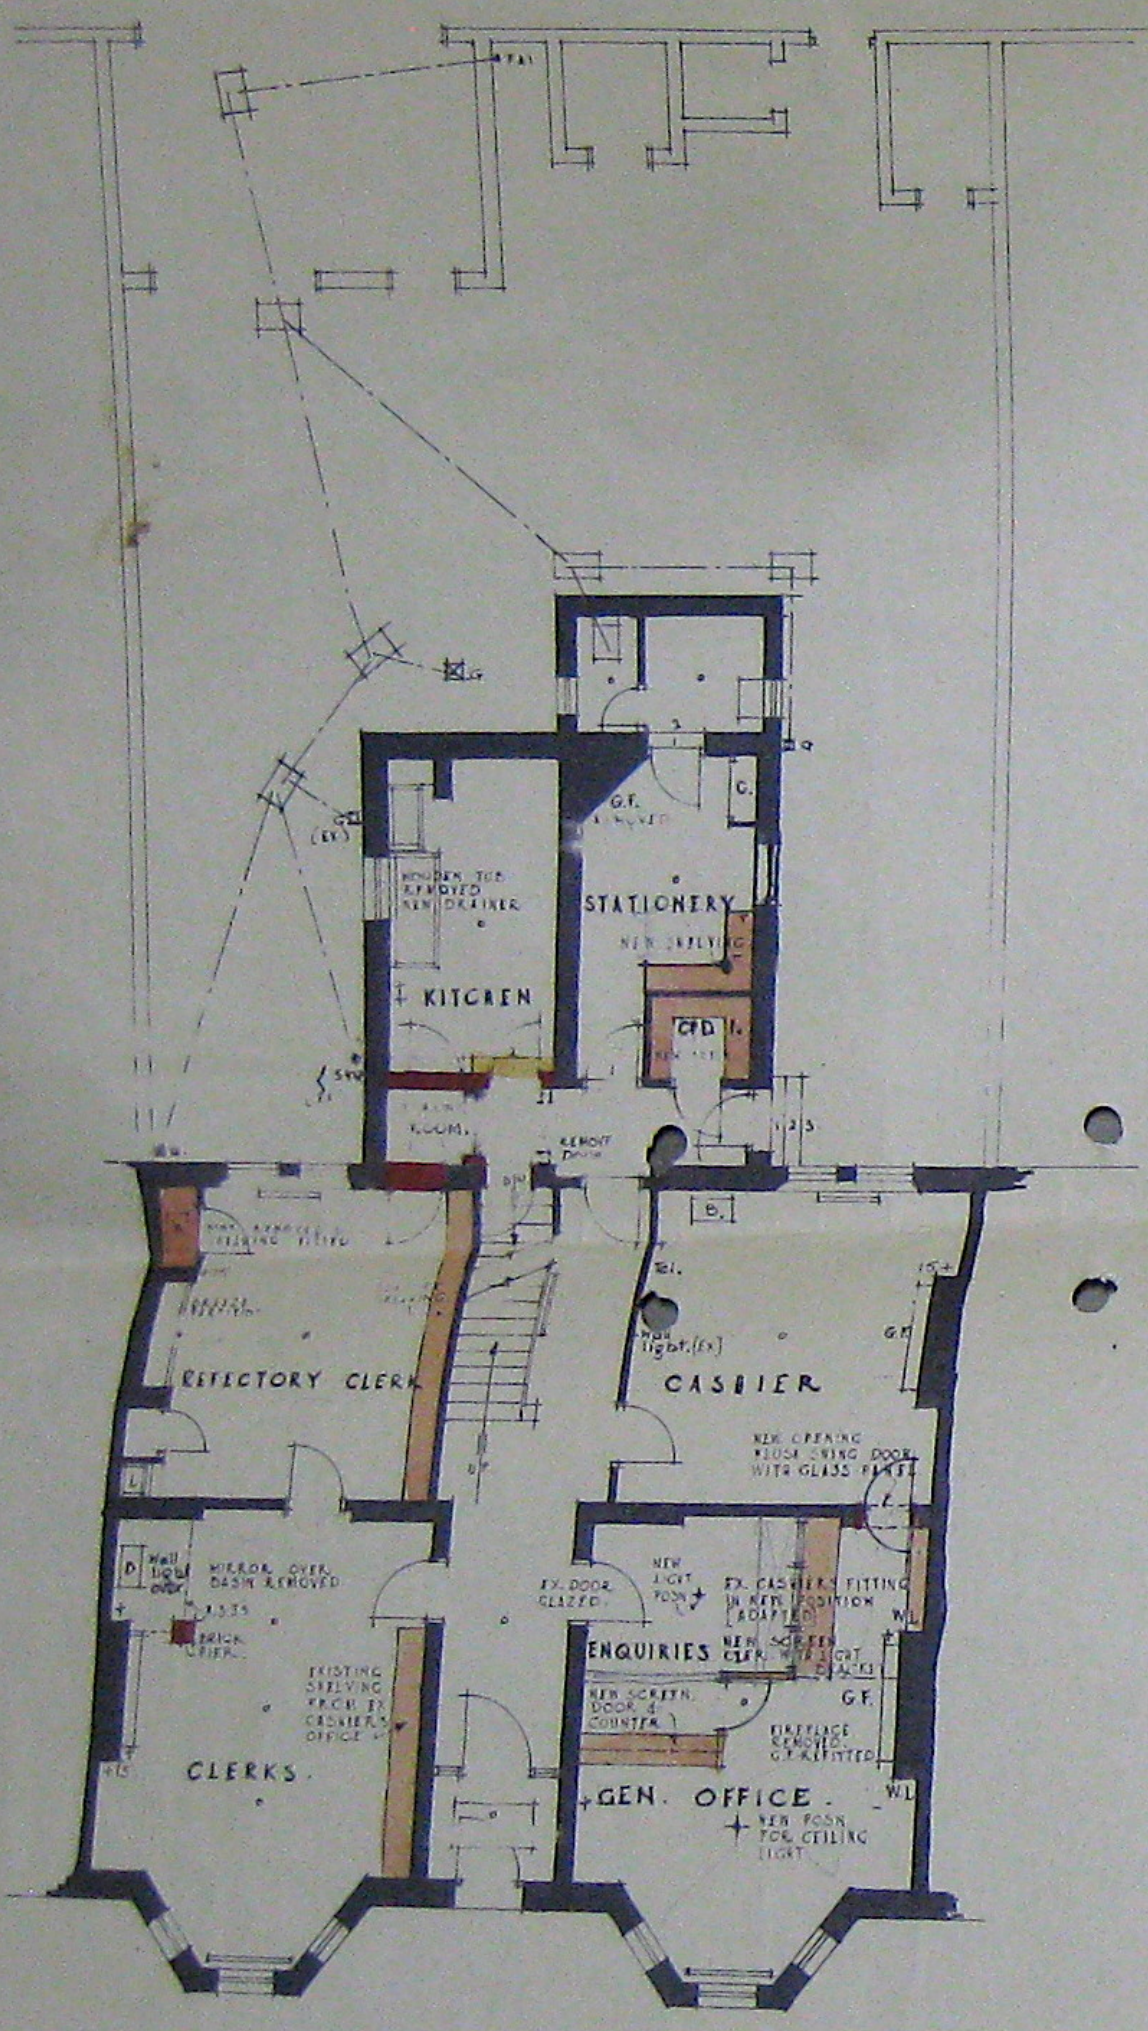


GROUND FLOOR

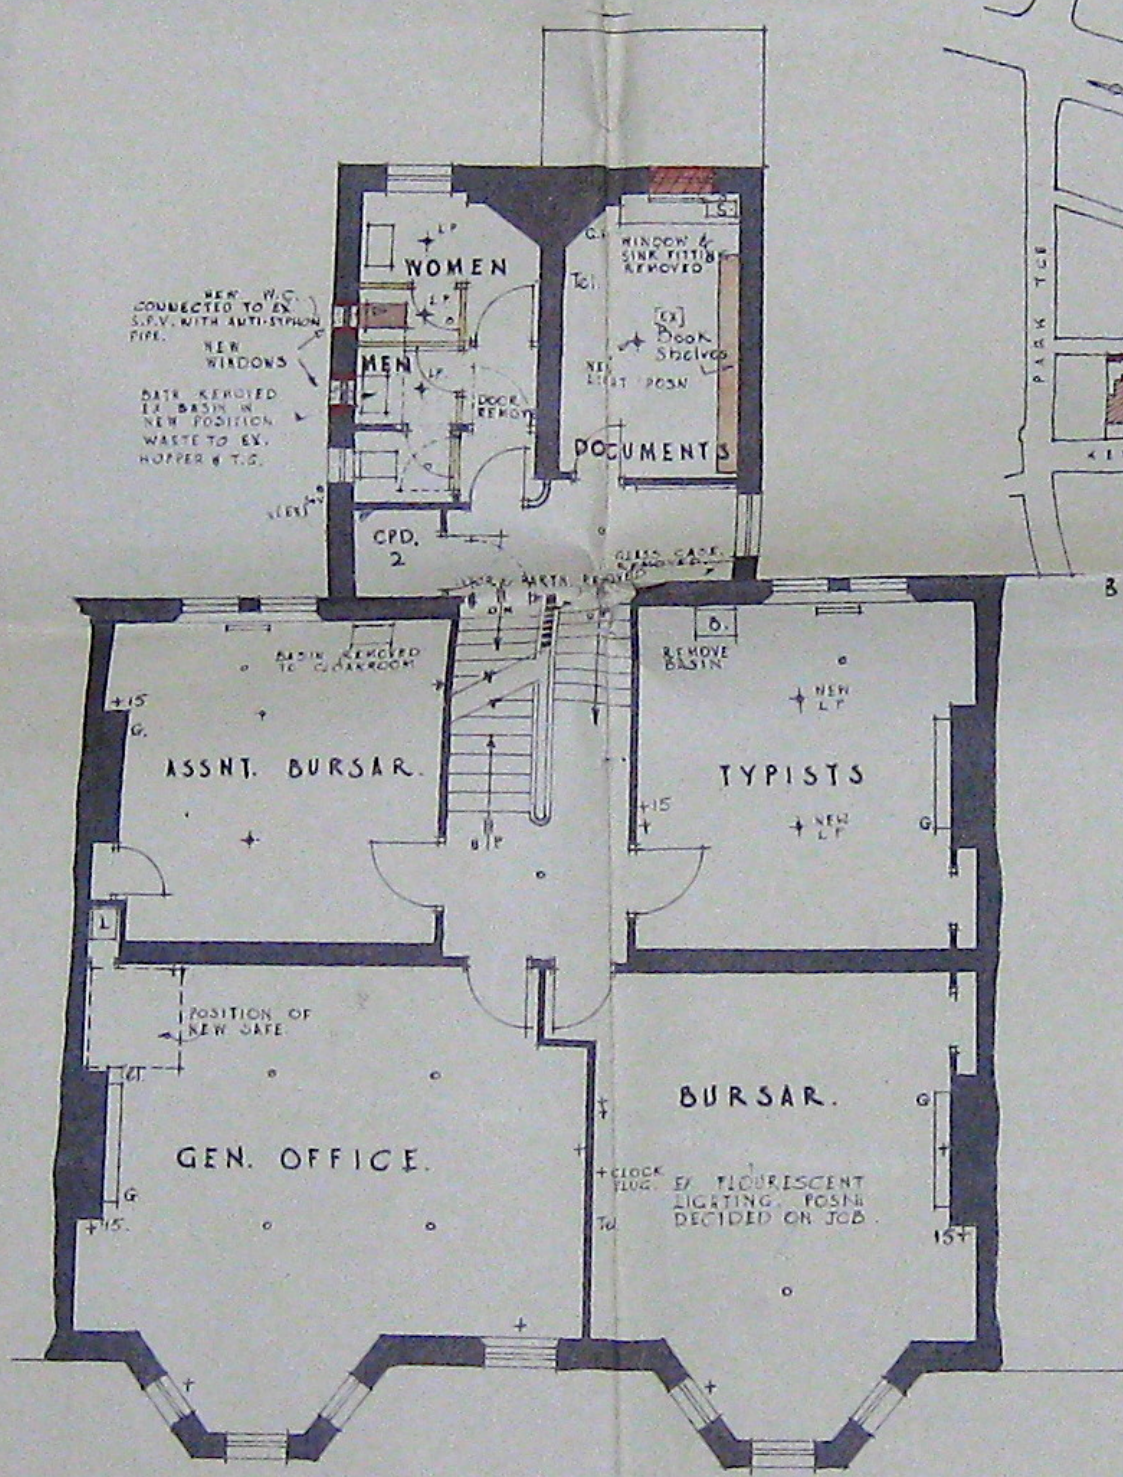

FIRST FLOOR

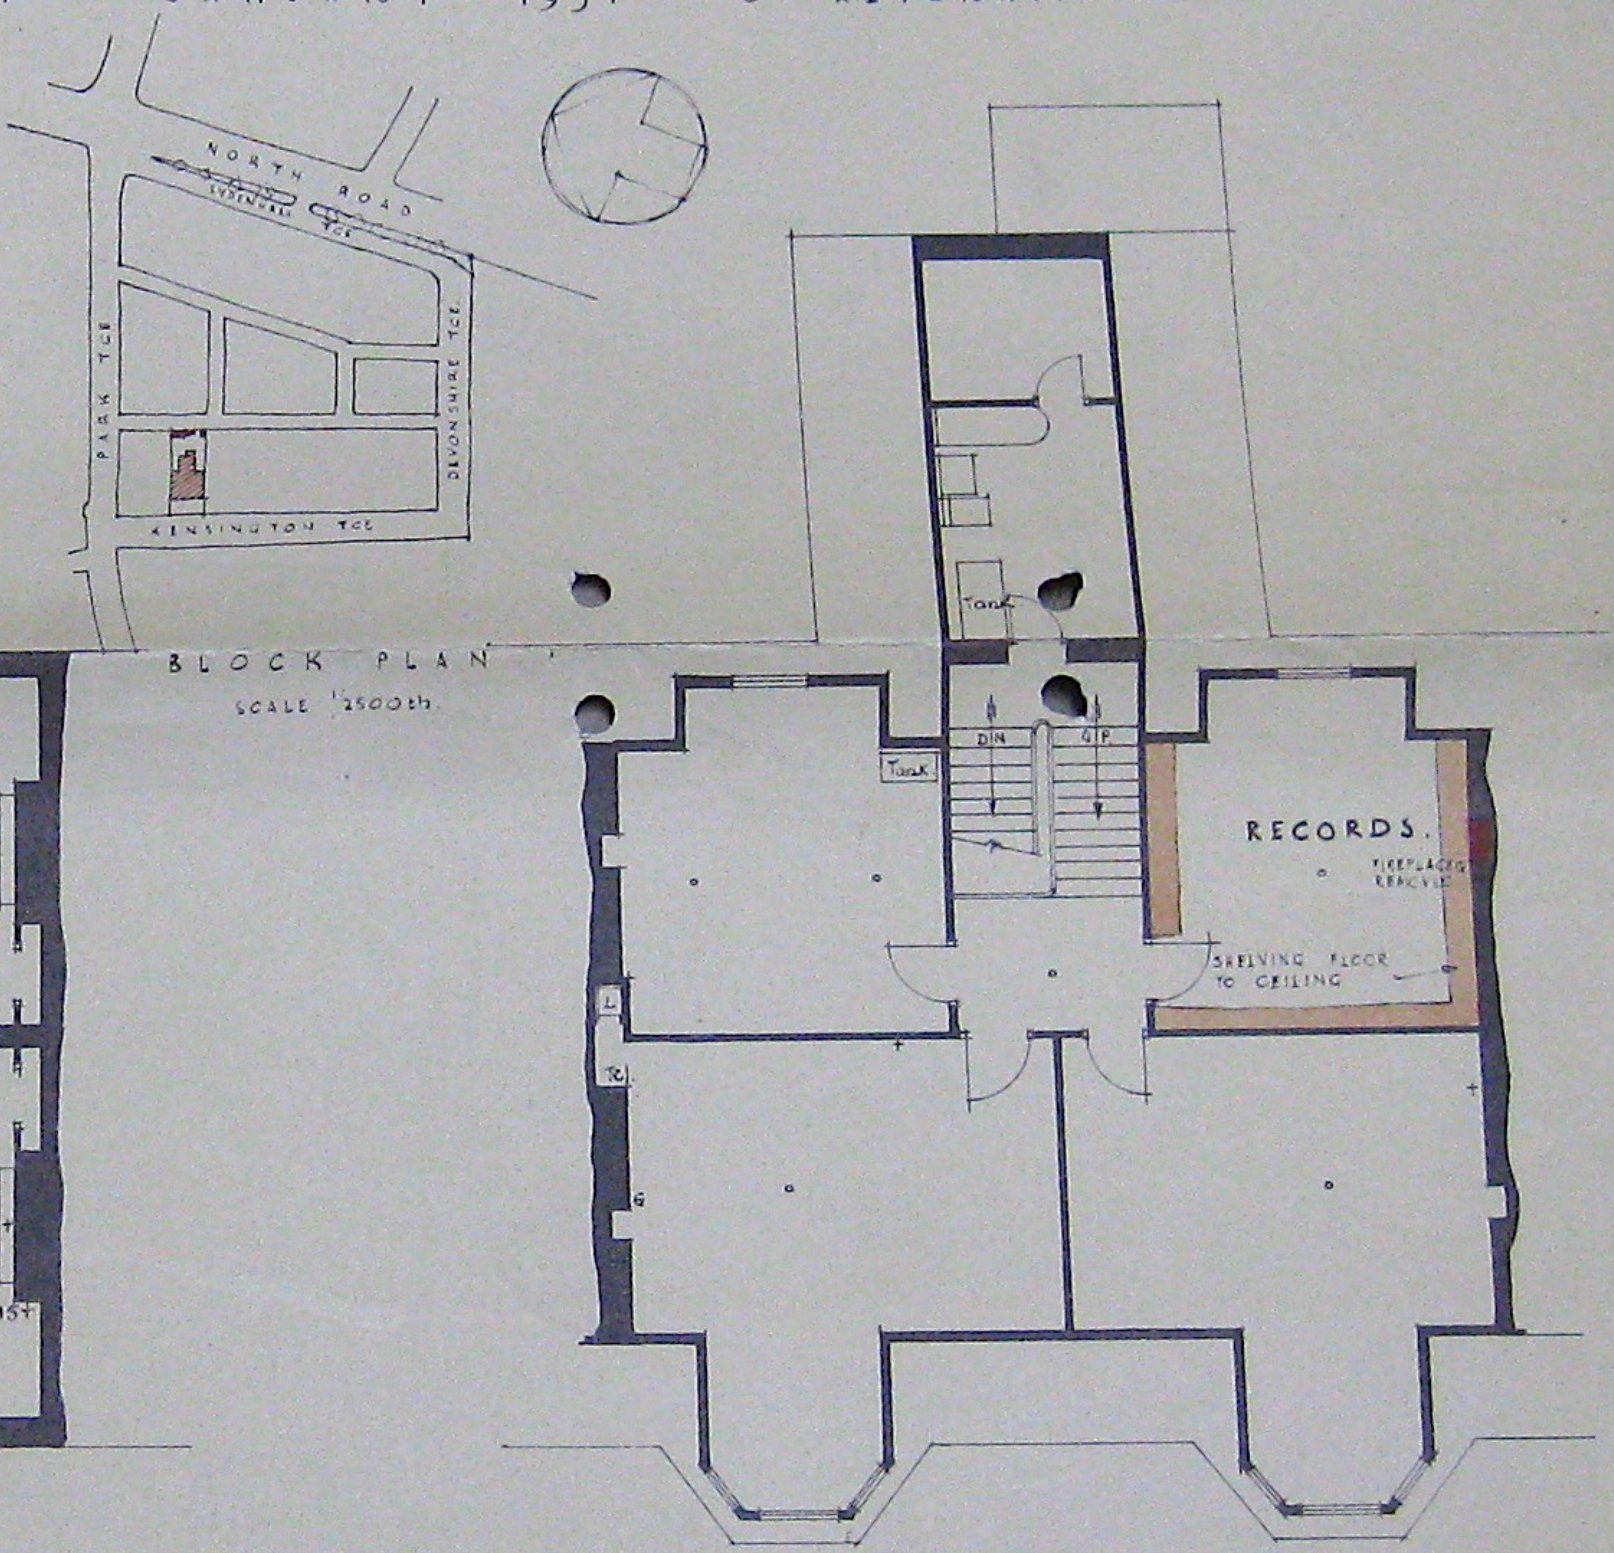

SECOND FLOOR

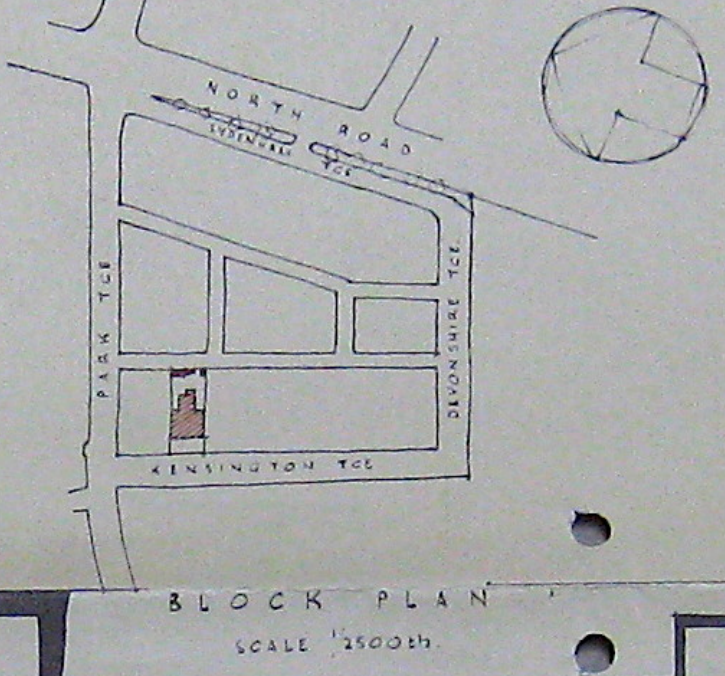

TURLEY & WILLIAMSON ARCHTDS
 14 ELDON PLACE
 NEWCASTLE UPON TYNE 1.
 DNG. NO. A.C.I. FEB. 1. 1951.